




Scale 20m 40m 60m

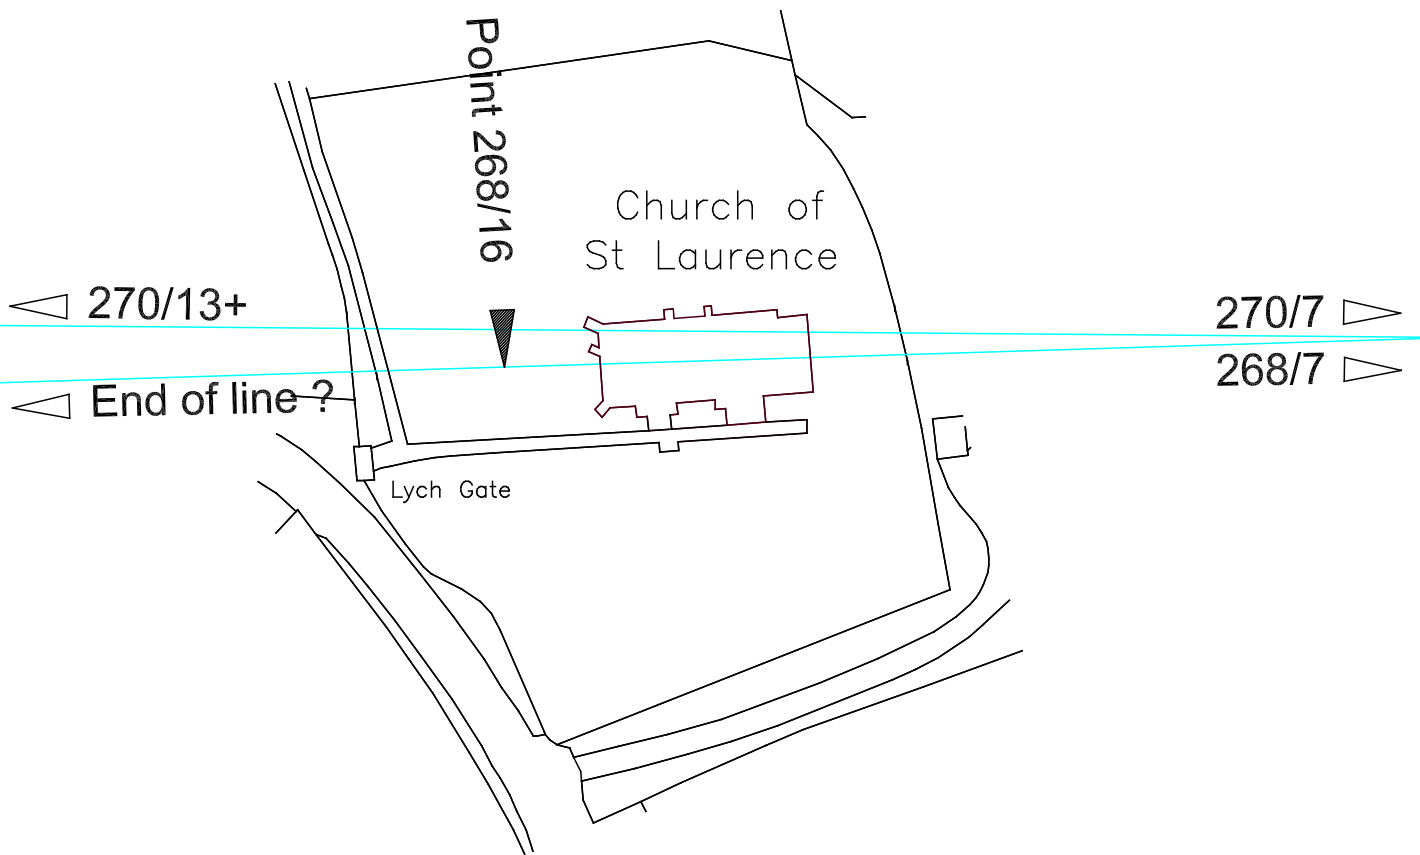

Site 268/16 and 270/10A  
SEALE CHURCH  
E489670 N147892  
Scale 1:1000